


FOR ROOF SLOPES OF 4:12 OR GREATER, 1 LAYER OF 15 LB FELT
 FOR ROOF SLOPES FROM 2:12 TO 4:12, 2 LAYERS OF 15 LB FELT
 (FOR ROOF SLOPES UNDER 2:12, ASPHALT SHINGLES ARE NOT ALLOWED)

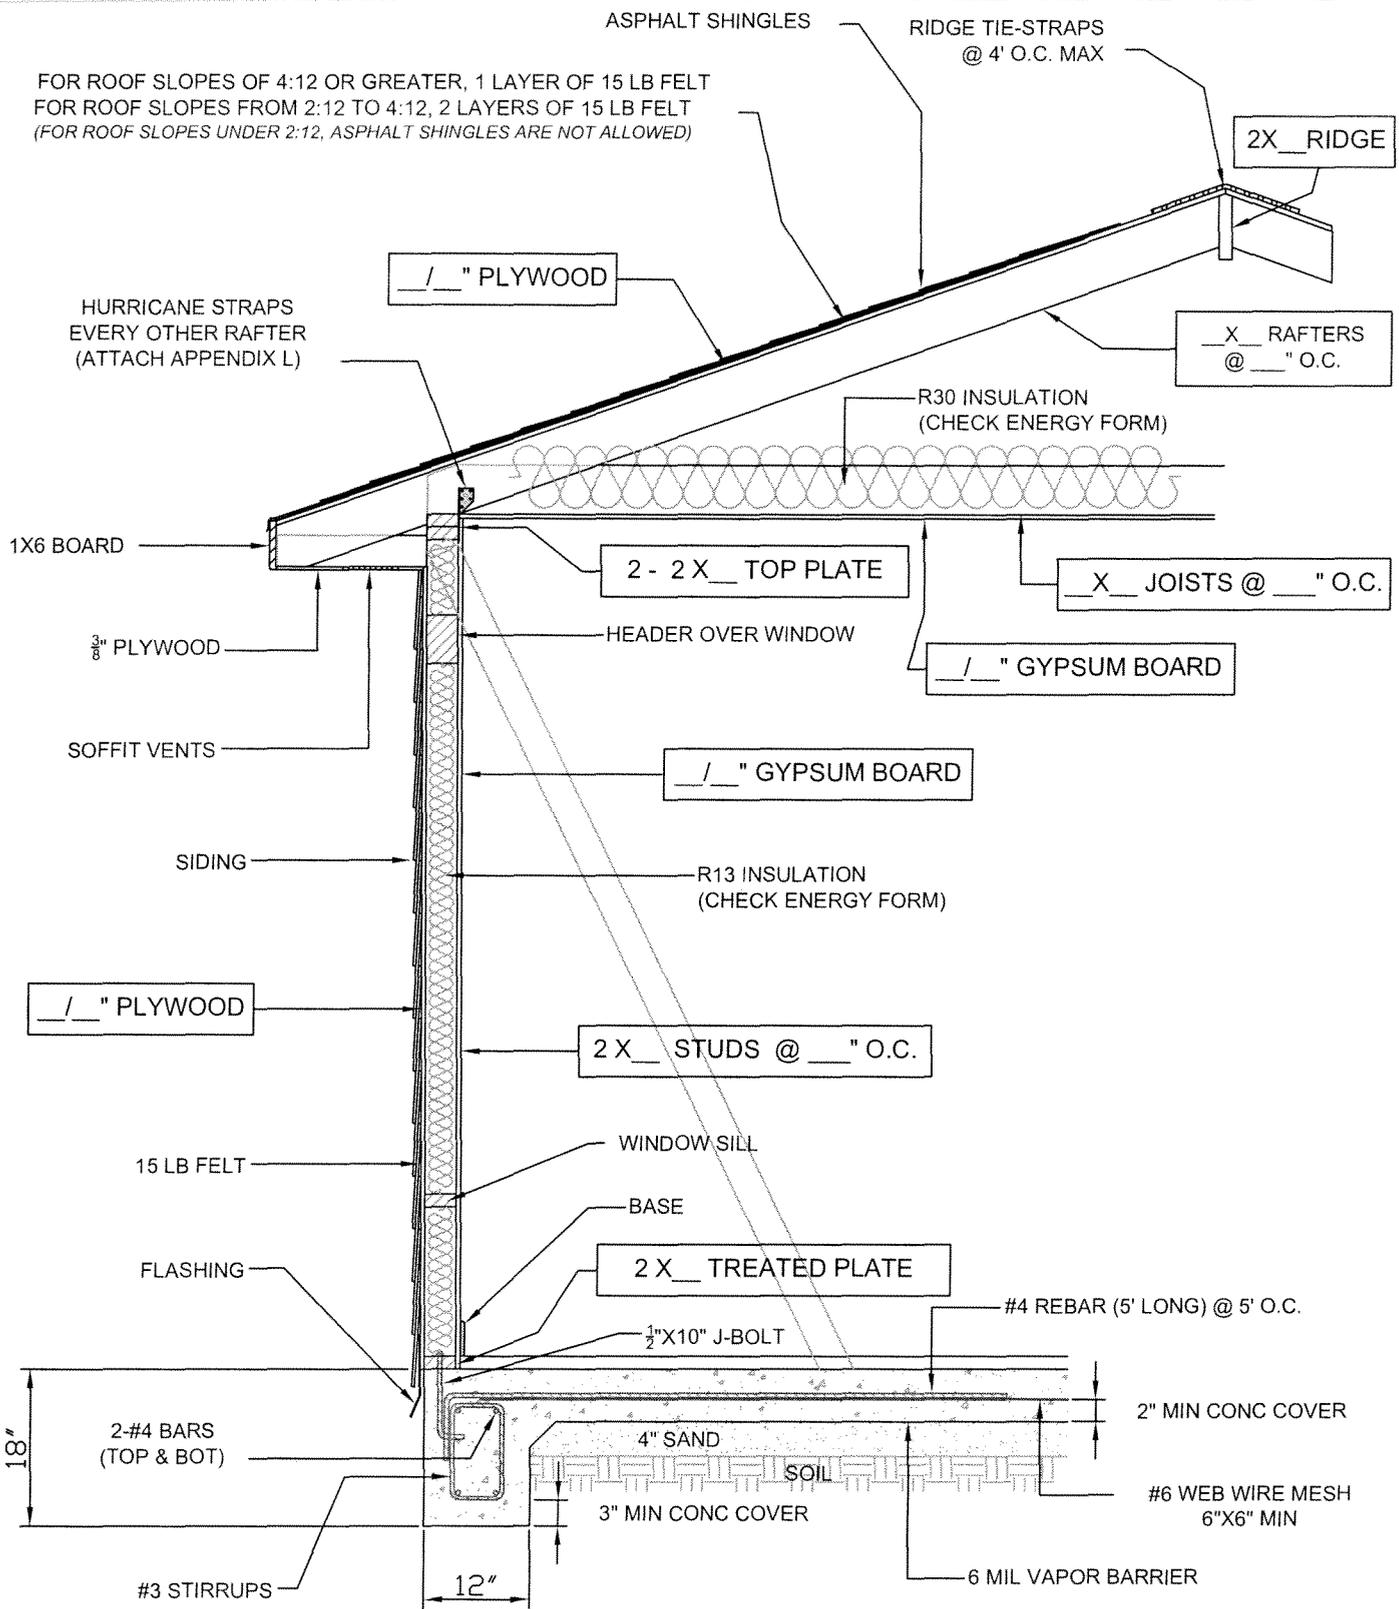

RESIDENTIAL WALL SECTION TEMPLATE
 (ONE STORY - SIDING)

| | | |
|---|-----------------|--------|
| CITY OF HOUSTON | | |
| Department of Public Works and Engineering | | |
| RESIDENTIAL WALL SECTION TEMPLATE (Siding) | | |
| DATE: 11 / 29 / 11 | DWG No: 10-12-R | 1 of 1 |

PROJECT NO: _____