


FOR ROOF SLOPES OF 4:12 OR GREATER, 1 LAYER OF 15 LB FELT
 FOR ROOF SLOPES FROM 2:12 TO 4:12, 2 LAYERS OF 15 LB FELT
 (FOR ROOF SLOPES UNDER 2:12, ASPHALT SHINGLES ARE NOT ALLOWED)

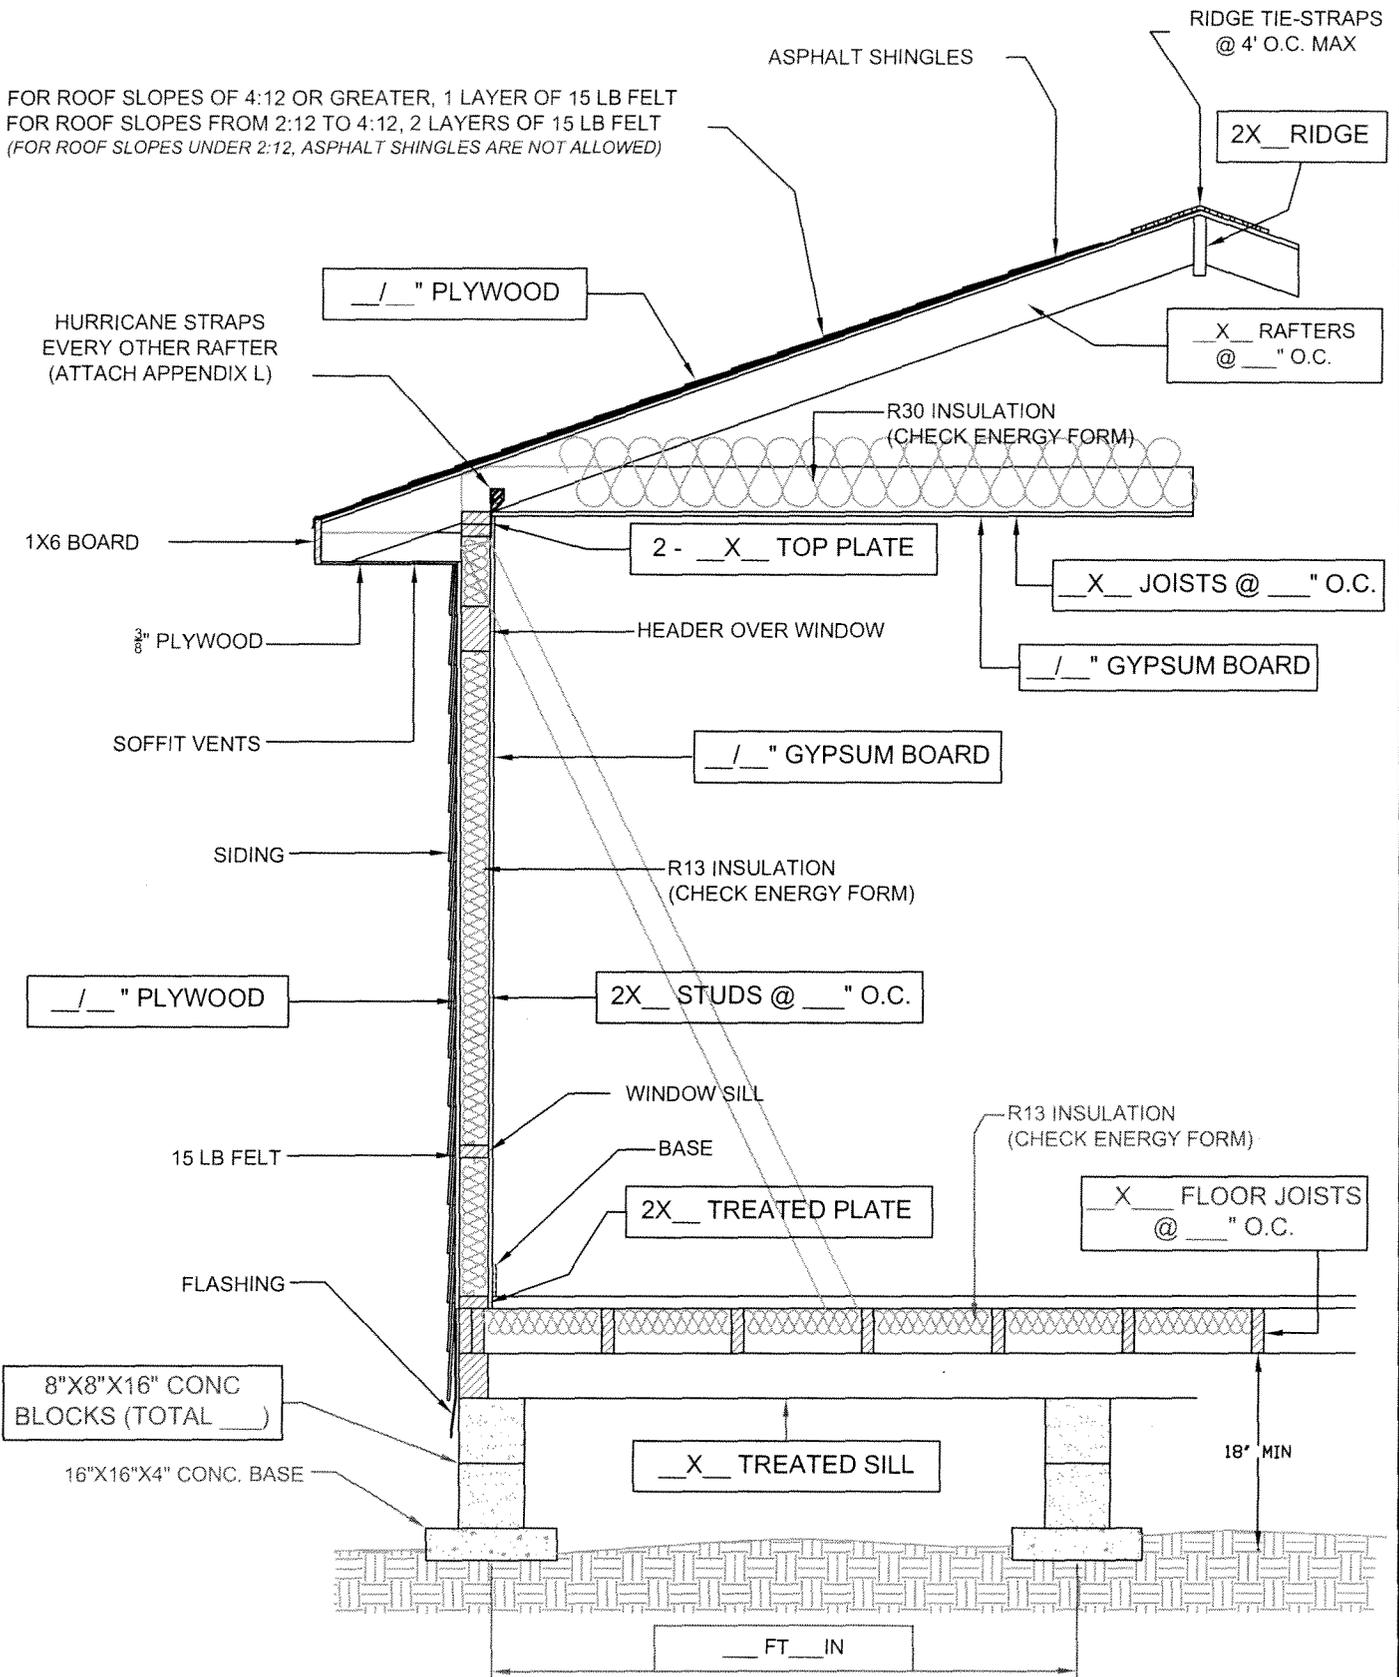

CITY OF HOUSTON
 Department of Public Works and Engineering

RESIDENTIAL WALL SECTION TEMPLATE
 (Block & Base Foundations)

DATE: 11 / 29 / 11 DWG No: 10-13-R 1 of 1

PROJECT NO: _____