
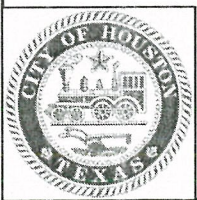


INSULATION & FENESTRATION REQUIREMENTS				
CLIMATE ZONE	FENESTRATION U-FACTOR	FENESTRATION SHGC	CEILING R-VALUE	WOOD FRAME WALL R-VALUE
2	0.40 (MAX)	0.25 (MAX)	38 (MIN)	13 (MIN)

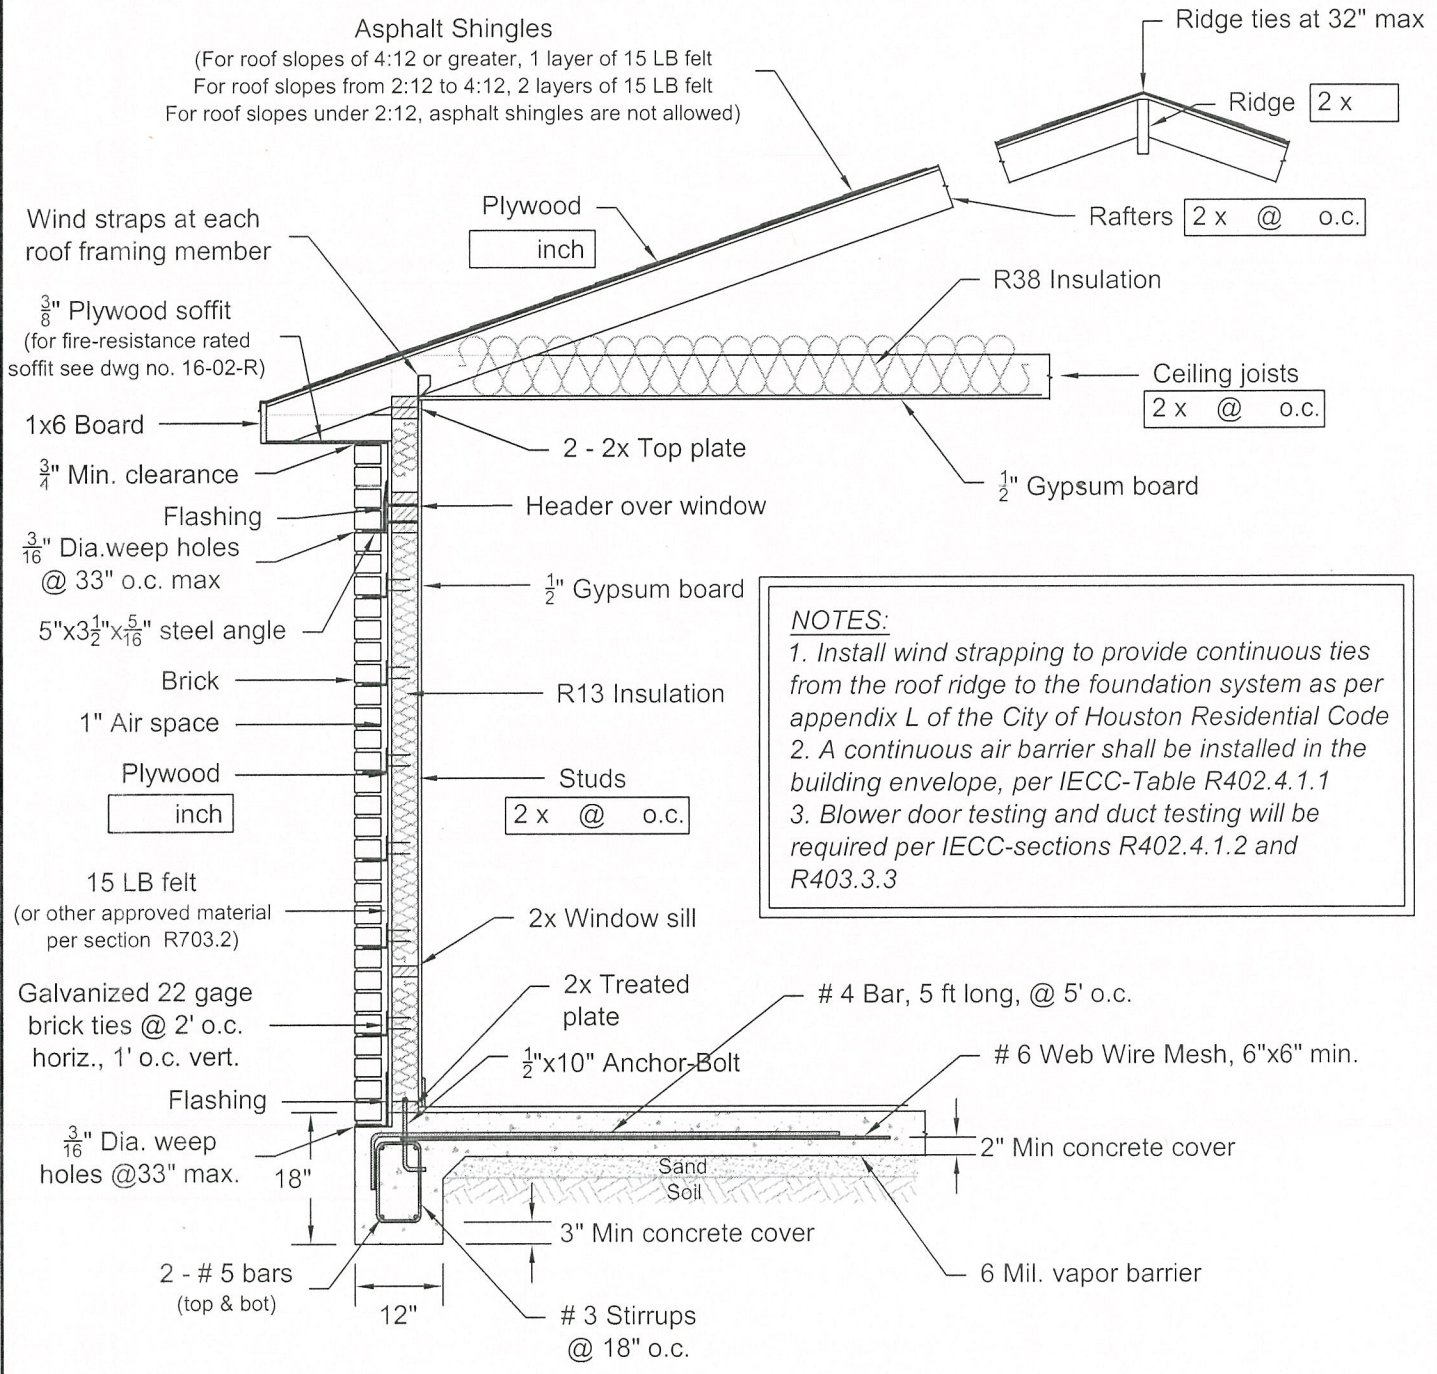

STANDARD DRAWING

CITY OF HOUSTON
 DEPARTMENT OF PUBLIC WORKS & ENGINEERING

RESIDENTIAL WALL SECTION TEMPLATE (BRICK)

1002 WASHINGTON AVE., HOUSTON, TEXAS 77002

APPROVED BY: *[Signature]*

BUILDING OFFICIAL

DATE: 2 / 23 / 2017 DWG No: 17-05-R 1 of 1