


DETAIL A

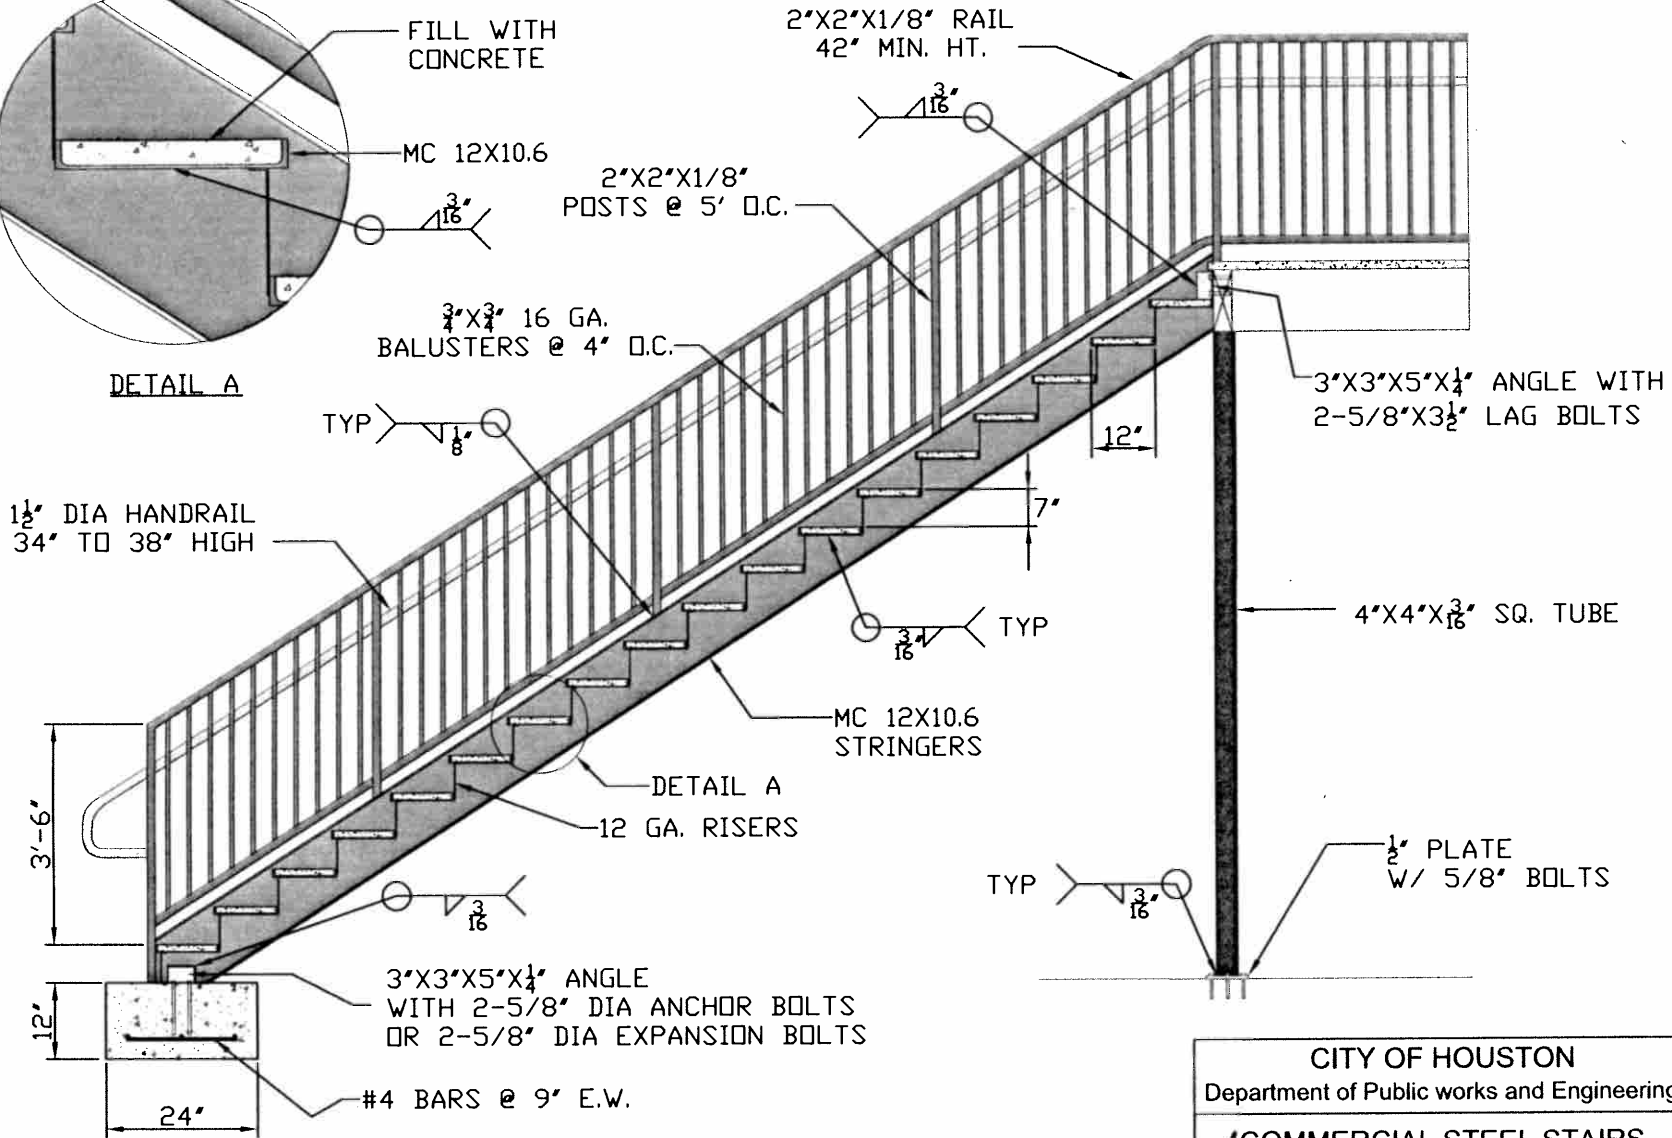

CITY OF HOUSTON		
Department of Public works and Engineering		
COMMERCIAL STEEL STAIRS		
APPROVED BY <i>Ray Suid</i> BUILDING OFFICIAL	APPROVED BY <i>Mark Forth</i> CITY ENGINEER	
DATE: 3 / 29 / 10	DWG No: 09C02 REVISION # 1	1 of 1