



**CROSS-SECTION**

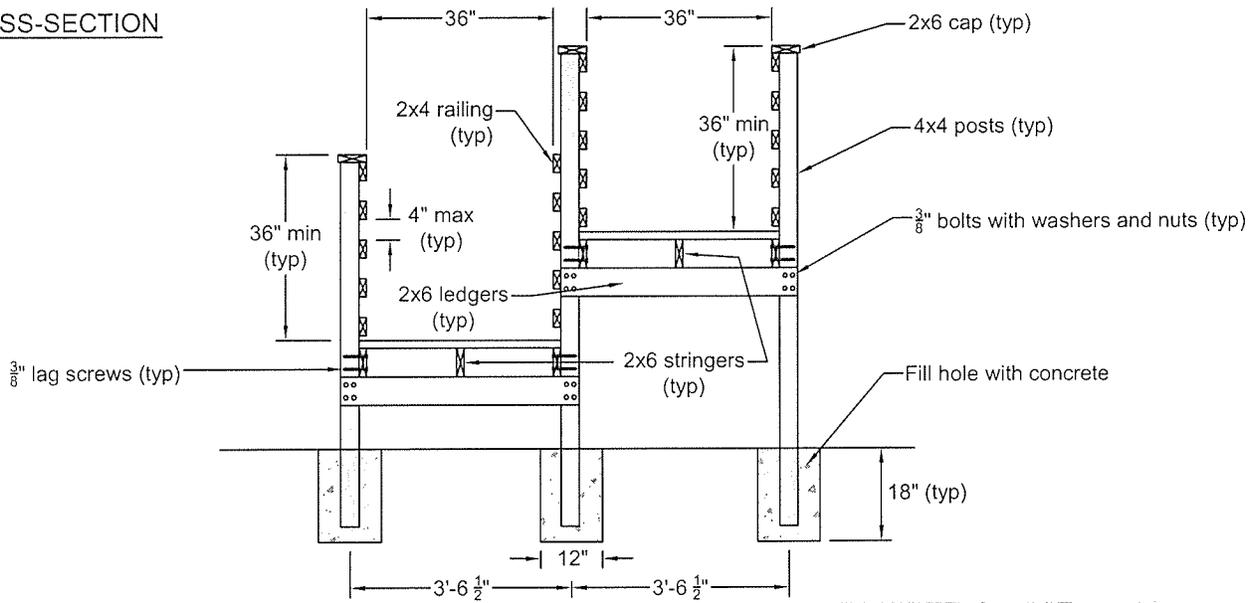


Note 1: 2x6 caps are not shown in plan view for clarity.

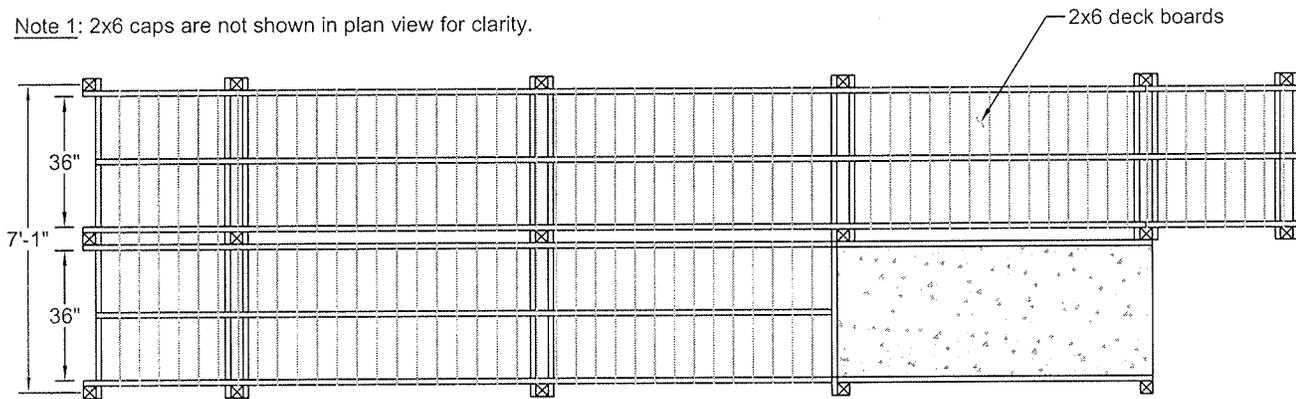

**PLAN VIEW**

Note 2: Ramps shall have a maximum slope of one unit vertical in twelve units horizontal (1" vertical in 12" horizontal). Adjust span length and landing height as needed.

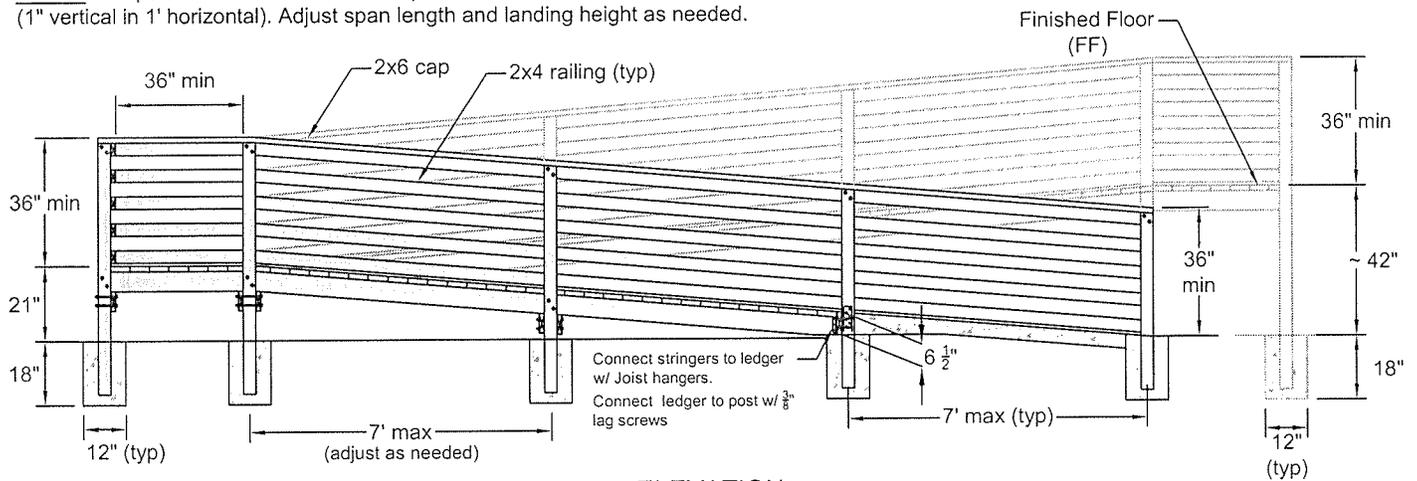

**ELEVATION**

Note 3: Ramps located more than 30 inches above floor shall have guards not less than 36 inches in height.



STANDARD DRAWING

**CITY OF HOUSTON**  
DEPARTMENT OF PUBLIC  
WORKS & ENGINEERING

RESIDENTIAL RAMP

1002 WASHINGTON AVE., HOUSTON, TEXAS 77002

APPROVED BY:

*Earl N. [Signature]*

BUILDING OFFICIAL

DATE  
10 / 23 / 2015

DWG No.  
15-03-R

1 of 1