



FLEXIBLE BASE PAVEMENT - CURB & GUTTER SECTION
(NOT APPLICABLE TO ETJ OF CITY OF HOUSTON)

NOTE:
FLEXIBLE BASE SHALL BE:
ALTERNATES: 1. 6" (MIN) HOT MIX ASPHALTIC CONCRETE.
2. 8" (MIN) CRUSHED CONCRETE.

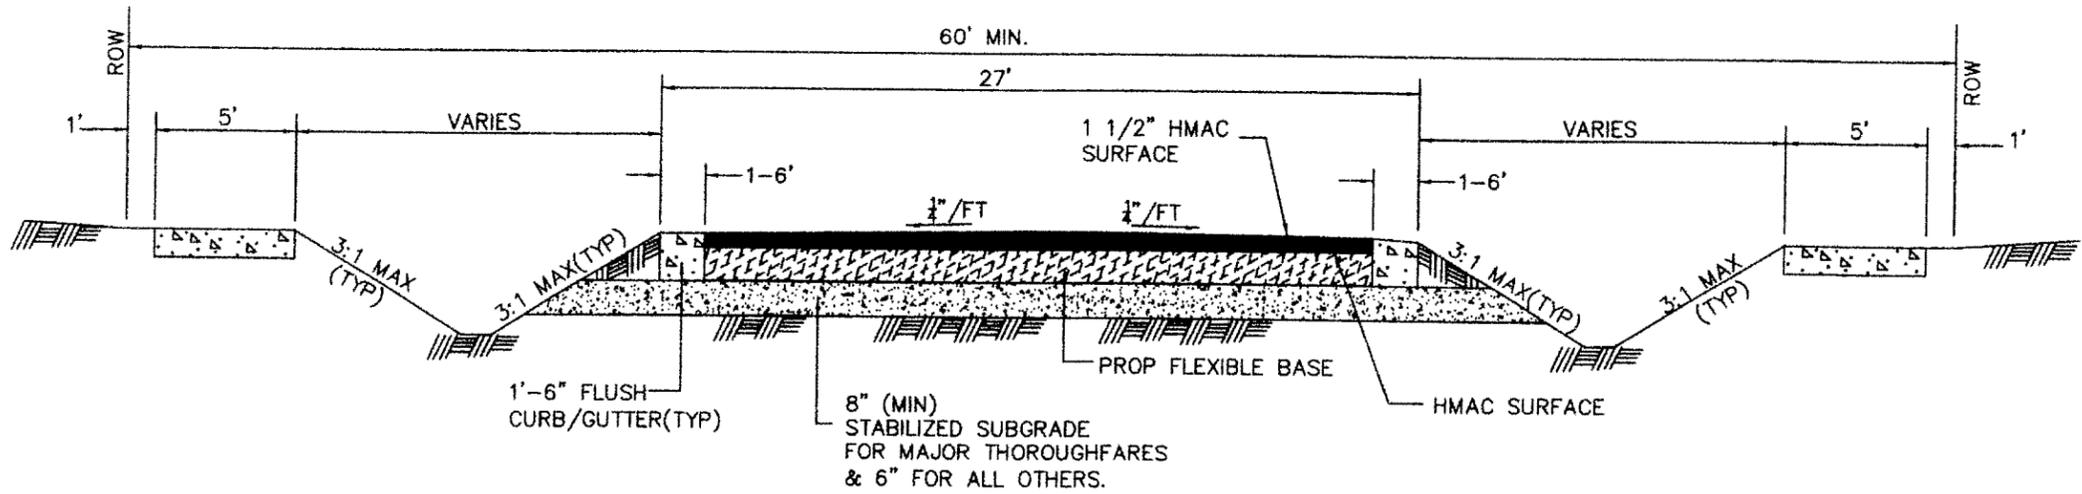

FLEXIBLE BASE PAVEMENT - DITCH SECTION
(NOT APPLICABLE TO ETJ OF CITY OF HOUSTON)

NOTE:
FLEXIBLE BASE SHALL BE:
ALTERNATES: 1. 6" (MIN) HOT MIX ASPHALTIC CONCRETE.
2. 8" (MIN) CRUSHED CONCRETE.

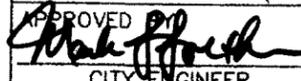CITY OF HOUSTON DEPARTMENT OF PUBLIC WORKS AND ENGINEERING	
HOT-MIX ASPHALTIC CONCRETE PAVEMENT DETAILS	
(NOT TO SCALE)	
APPROVED BY:  CITY ENGINEER	APPROVED BY:  DIRECTOR OF PUBLIC WORKS AND ENGINEERING
EFF DATE: JULY-01-2009	DWG NO: 02741-01