




**NOTE:**  
 FENCE LOCATION MAY BE ADJUSTED TO ACTUAL SITE CONDITIONS.

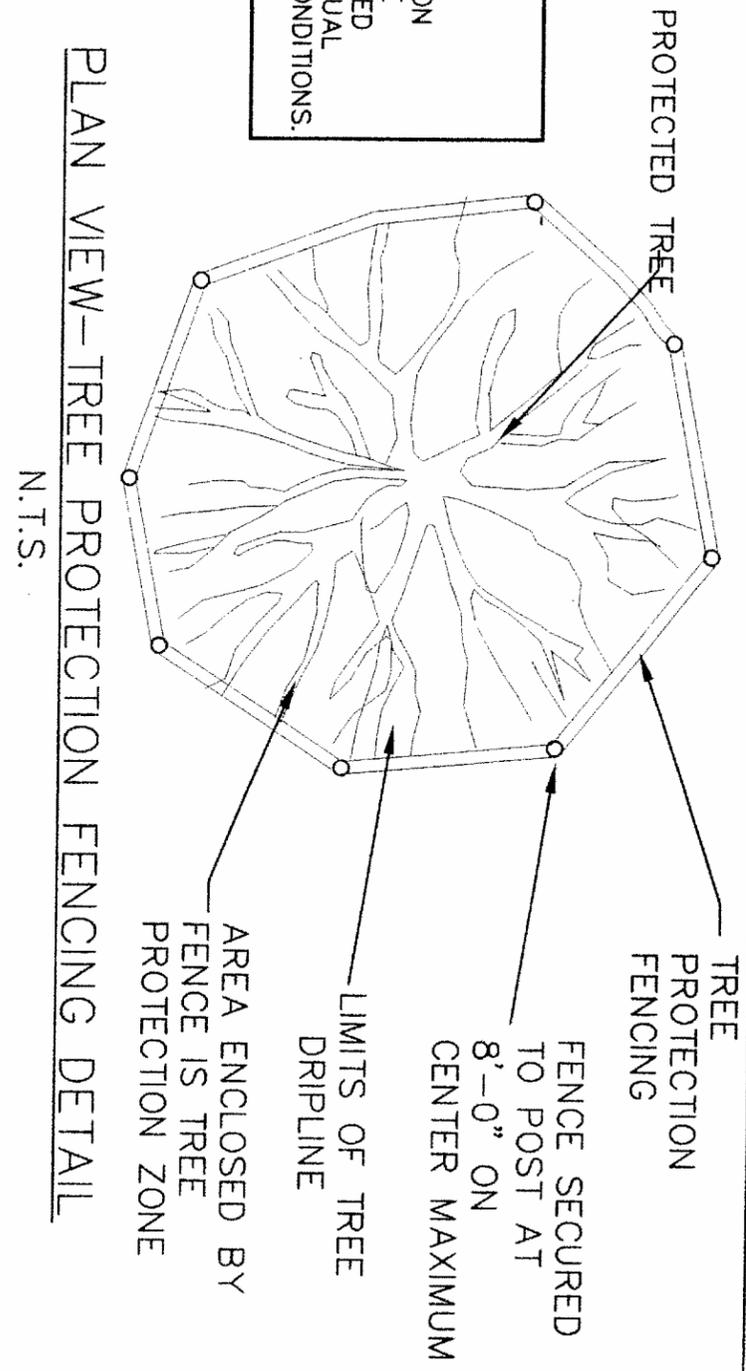

PLAN VIEW-TREE PROTECTION FENCING DETAIL  
 N.T.S.

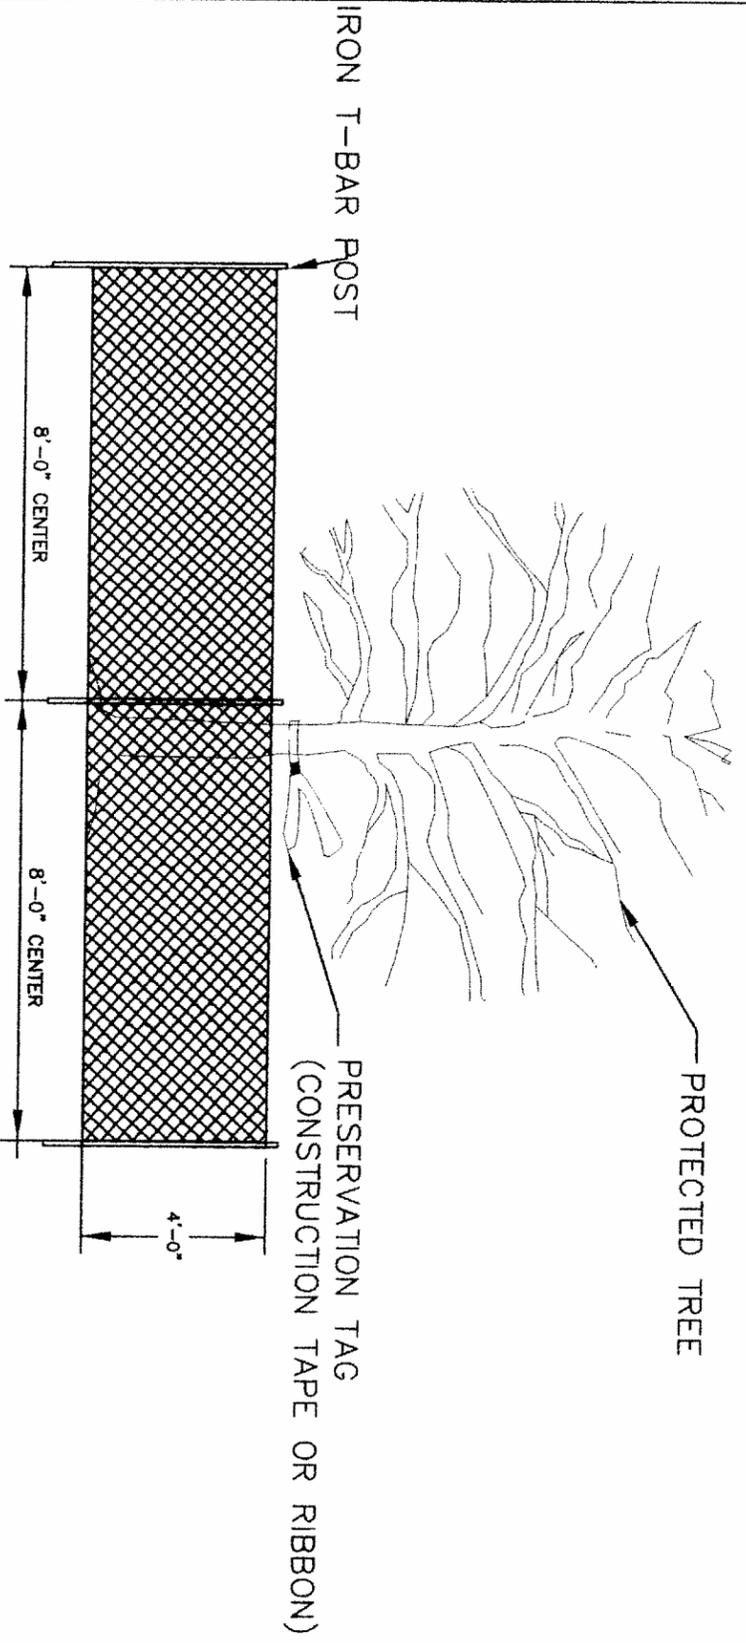

FRONT VIEW-TREE PROTECTION FENCING DETAIL  
 N.T.S.

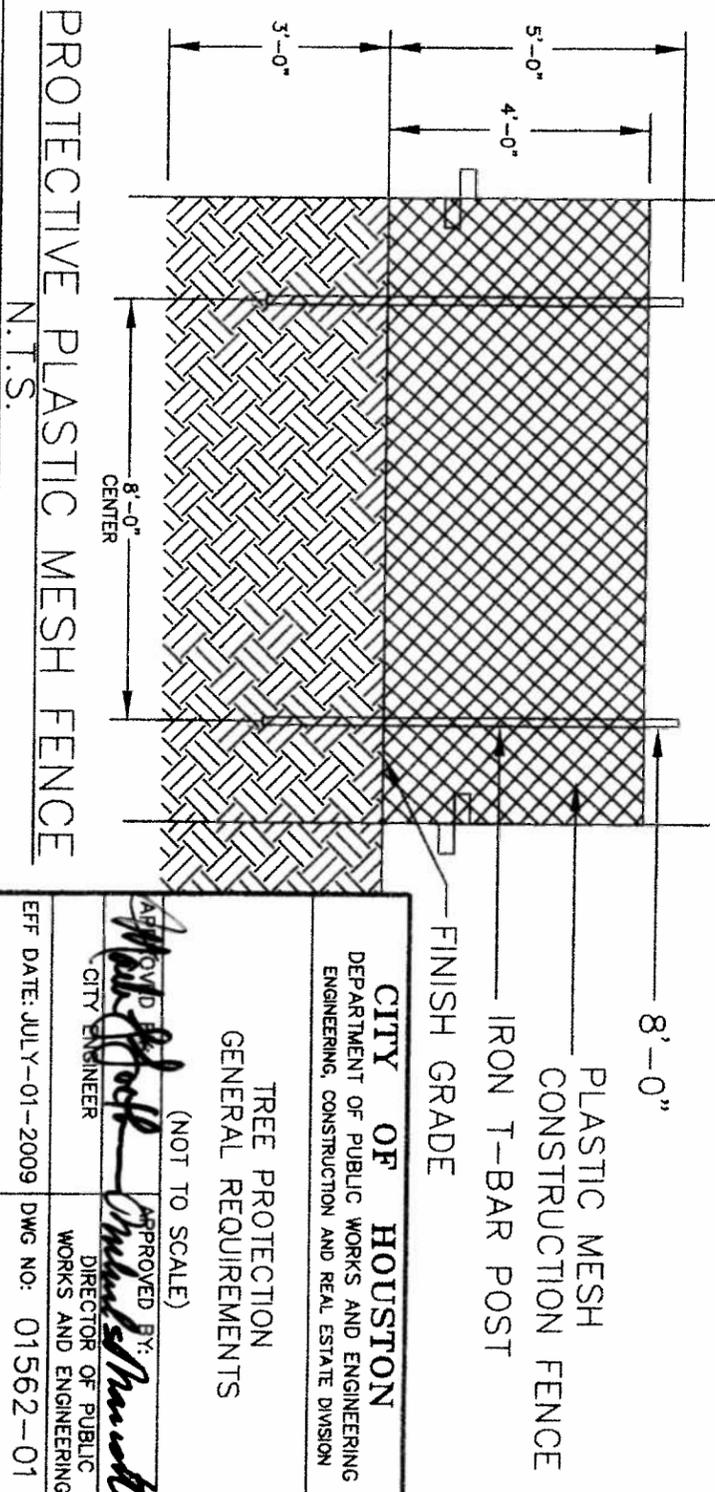

PROTECTIVE PLASTIC MESH FENCE  
 N.T.S.

<p><b>CITY OF HOUSTON</b>          DEPARTMENT OF PUBLIC WORKS AND ENGINEERING          ENGINEERING, CONSTRUCTION AND REAL ESTATE DIVISION</p>	
<p>TREE PROTECTION          GENERAL REQUIREMENTS          (NOT TO SCALE)</p>	
<p>APPROVED BY:  <i>[Signature]</i>          CITY ENGINEER</p>	<p>APPROVED BY:  <i>[Signature]</i>          DIRECTOR OF PUBLIC WORKS AND ENGINEERING</p>
<p>EFF DATE: JULY-01-2009</p>	<p>DWG NO: 01562-01</p>