


PLAN VIEW
BORE PIT LOCATION
N.T.S.

NOTE:
TREE PROTECTION FENCE NOT SHOWN

TREE TRUNK DIA. (IN)	* MINIMUM DISTANCE
< 6"	3 FEET
6" ≤ DIA. ≤ 20"	0.75 FEET PER DIA.-INCH
> 20"	CONSULT ARBORIST

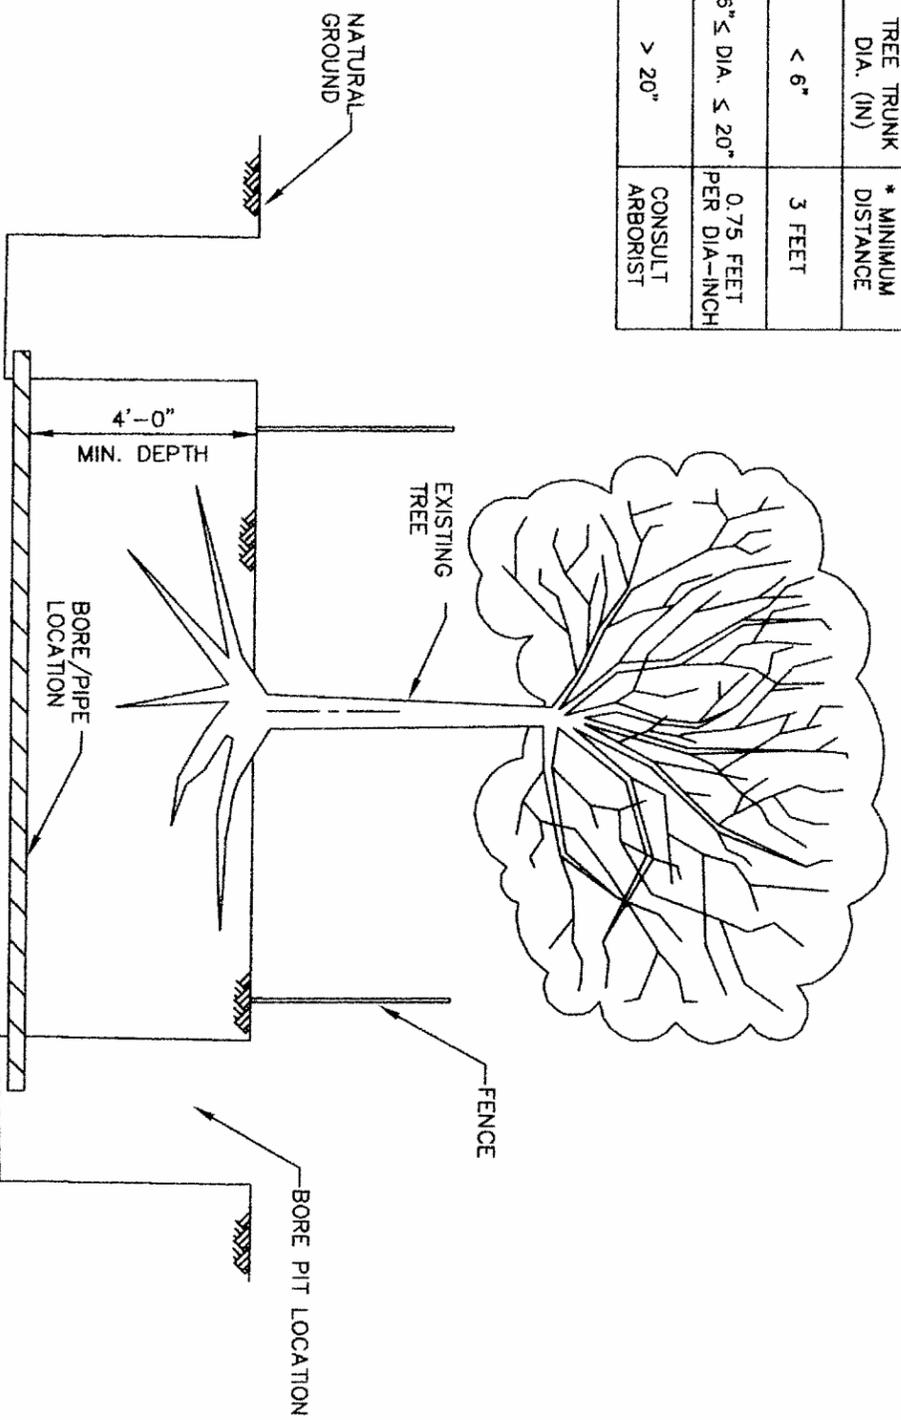

SECTION VIEW
BORE PIT LOCATION
N.T.S.

CITY OF HOUSTON DEPARTMENT OF PUBLIC WORKS AND ENGINEERING ENGINEERING, CONSTRUCTION AND REAL ESTATE DIVISION	
TREE PROTECTION TUNNELING REQUIREMENTS (NOT TO SCALE)	
APPROVED BY: <i>Mark J. York</i> CITY ENGINEER	APPROVED BY: <i>David S. Smith</i> DIRECTOR OF PUBLIC WORKS AND ENGINEERING
EFF DATE: JULY-01-2009	DWG NO: 01562-05A