



OPEN DITCH STREET

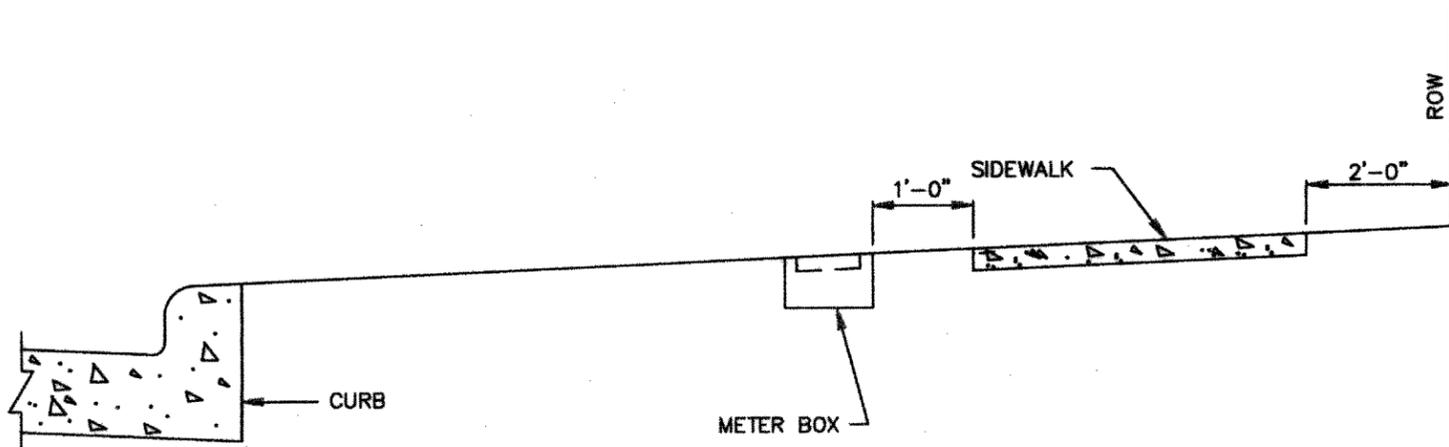

CURB STREET

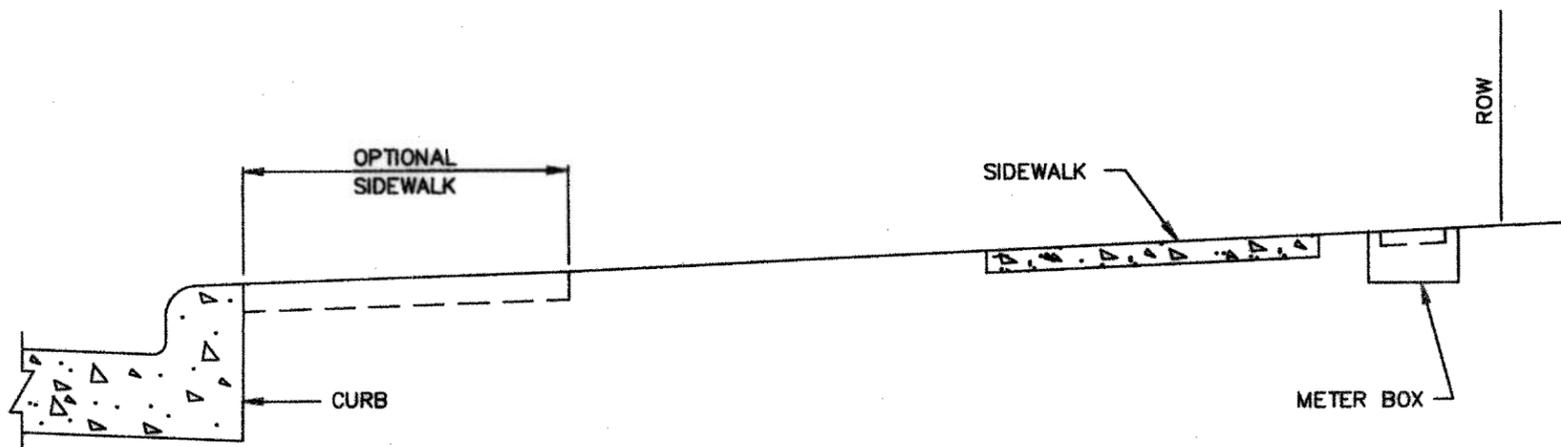

CURB STREET

CITY OF HOUSTON

DEPARTMENT OF PUBLIC WORKS AND ENGINEERING

LOCATION OF WATER
METER BOX FOR
2" DIAMETER AND LESS
(NOT TO SCALE)

APPROVED BY: *[Signature]*
CITY ENGINEER

APPROVED BY: *[Signature]*
DIRECTOR OF PUBLIC
WORKS AND ENGINEERING

EFF DATE: JUL-01-2010

DWG NO: 02085-02