



City Of Houston

NOTICE OF SIDEWALK PANEL REPLACEMENT

Date: _____

Permit User Information

Resident's Name: _____

Address: _____
Street Address

City State ZIP Code

Phone: _____ Email _____

Contractor: _____ Estimated Cost of Repair: _____

Sidewalk Dimensions

Width: _____ ft.	Length: _____ ft.	Street: _____
Width: _____ ft.	Length: _____ ft.	Street: _____
Width: _____ ft.	Length: _____ ft.	Street: _____
Width: _____ ft.	Length: _____ ft.	Street: _____

NOTES:

1. If sidewalk repair is near existing tree roots contact HPARD, Urban Forestry at 832-395-8459.
2. Notice of Sidewalk Panel Replacement is only for existing residential sidewalks (excludes any commercial property, new residential construction and sidewalks through driveways).
3. Area of repair/replacement is for any portion of sidewalk between Property Lines
4. Sidewalks shall match location of abutting property
5. Permit User must submit this notice 2 business days prior to construction.

Save notice and attach to email link: sidewalkpermit@houstontx.gov

For Office Use Only:

Project Number: _____



City Of Houston

Department of Public Works & Engineering
Planning & Development Services Division

**NOTICE OF SIDEWALK PANEL REPLACEMENT
(COMPLETION)**

Date: _____

Permit User Information

Address: _____
Street Address




City *State* *ZIP Code*

This notifies the City of Houston that my sidewalk work at the above address is complete.

Resident's
Name: _____

Save notice and attach to email link: sidewalkpermit@houstontx.gov

For Office Use Only:
Project Number: _____

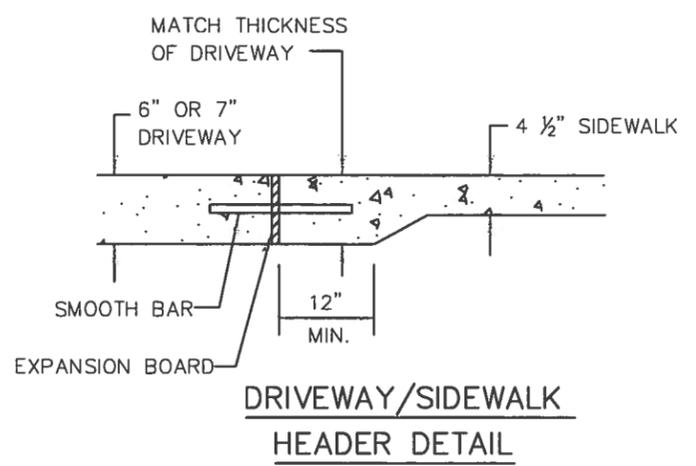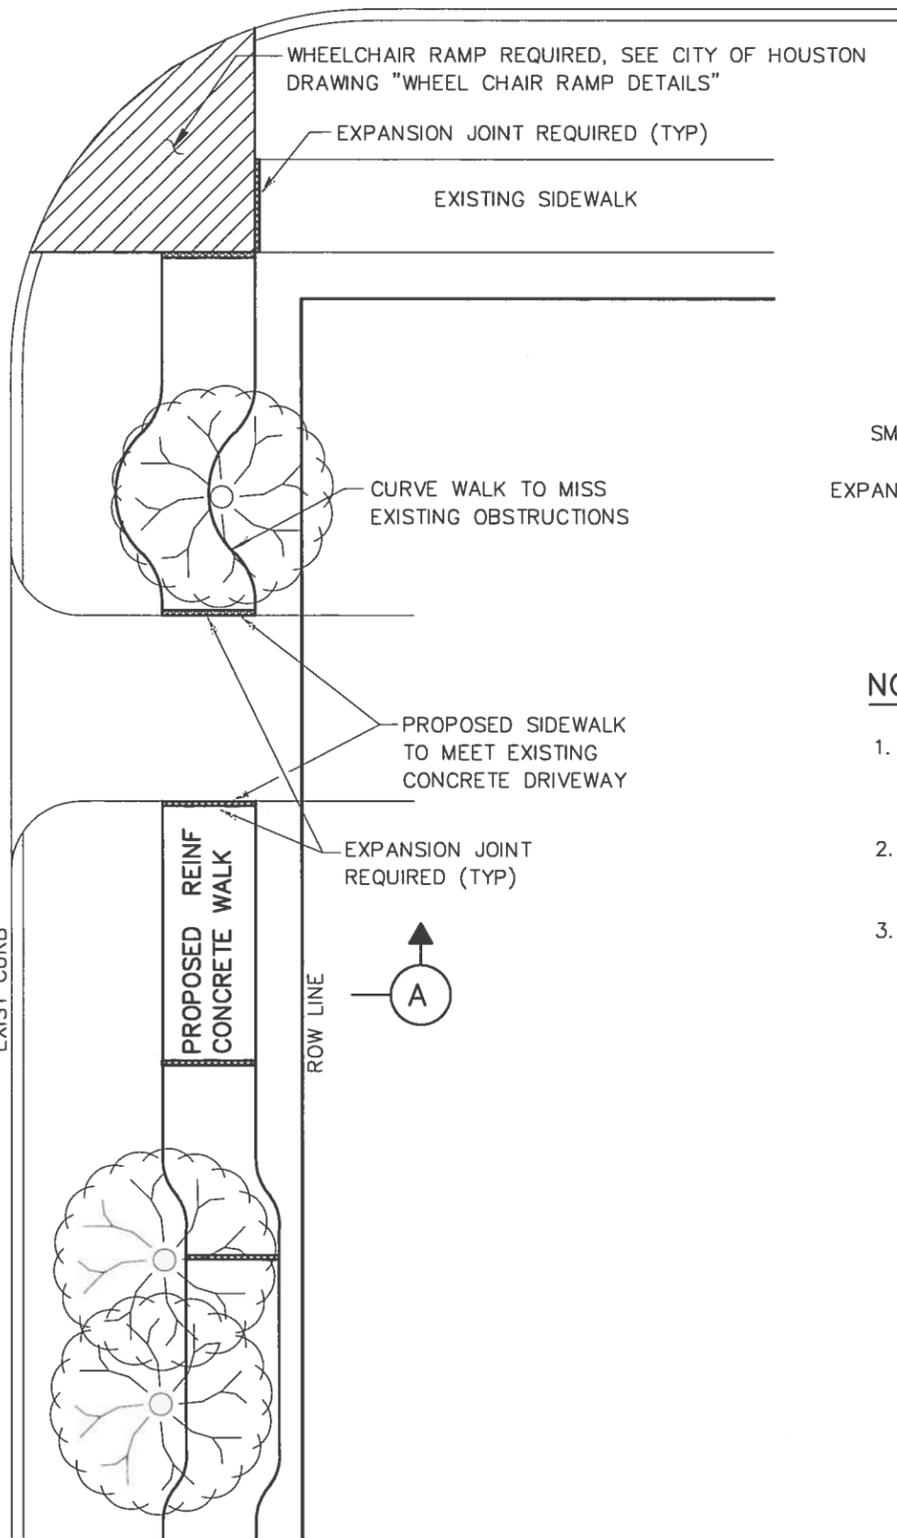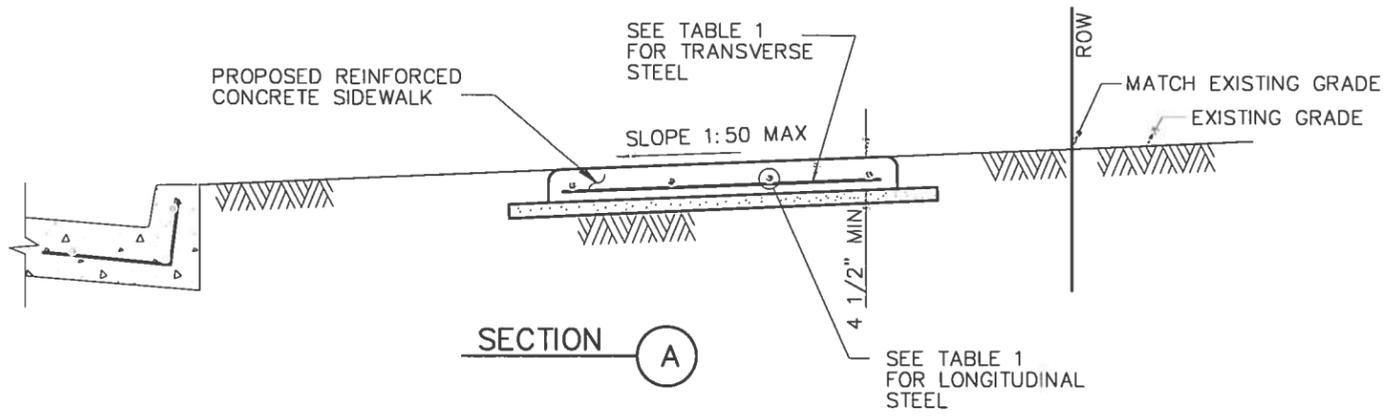

NOTES:

1. 6X6 - W2.9XW2.9 WELDED WIRE FABRIC MAY BE USED IN LIEU OF THE REINFORCING STEEL GIVEN IN TABLE 1.
2. MAXIMUM SPACING FOR EXPANSION JOINTS SHALL BE 40 FEET.
3. CONSTRUCT SIDEWALK IN A MANNER NOT TO BLOCK THE NATURAL DRAINAGE FROM ADJACENT PROPERTY.

TABLE 1

REINFORCING STEEL INFORMATION
FOR 4 1/2" THICK SIDEWALKS
EXPANSION JOINT SPACING = 40 FT

SIDEWALK THICKNESS (IN)	SIDEWALK WIDTH (FT)	LONGITUDINAL STEEL # 3 BARS			TRANSVERSE STEEL # 3 BARS SPACING (IN)
		NUMBER OF BARS	SPACING (IN)	END BAR SPACING (IN)	
4.5	5	3	27	3	48
4.5	6	4	22	3	48

CITY OF HOUSTON DEPARTMENT OF PUBLIC WORKS AND ENGINEERING	
RESIDENTIAL REPAIR OF CONCRETE SIDEWALK (NOT TO SCALE)	
APPROVED BY:	APPROVED BY:
CITY ENGINEER	DIRECTOR OF PUBLIC WORKS AND ENGINEERING
EFF DATE:	DWG NO:

Sidewalk Panel Replacement

CONDITIONS

- Residential properties only
- Must have an existing sidewalk
- Area of repair/replacement is for any portion of sidewalk panels between Property Lines
- Excludes sidewalks through driveways
- No permit cost or fees

REQUIREMENTS

- Notice of Repair shall be made to Office of City Engineer 2 business days prior to construction
- Sidewalk panels shall be repaired at its existing width
- Sidewalk to be reconstructed to City standards
- Permit user shall submit Notice of Completion

Sidewalk Specifications

- No bedding or excavation required
- If sidewalk panels are repaired near existing trees, permit user shall contact HPARD, Urban Forestry
- Standard details are attached to notice for user reference

Panel Construction Notice

- Width and length of panel should be noted
- Notice will be posted online (HPC website) for user download
- OCE will assign project number for records