


General Notes:

1. For drainage, use a 4" perforated pipe, as shown, or omit mortar from every other vertical joint in the first course above ground to drain in own property.
2. Water shall not be drained to adjacent property.
3. No surcharge load is allowed.
4. Use type M or type S concrete masonry units w/ 1900 psi compressive strength.
5. Min. grout compressive strength = 2000 psi

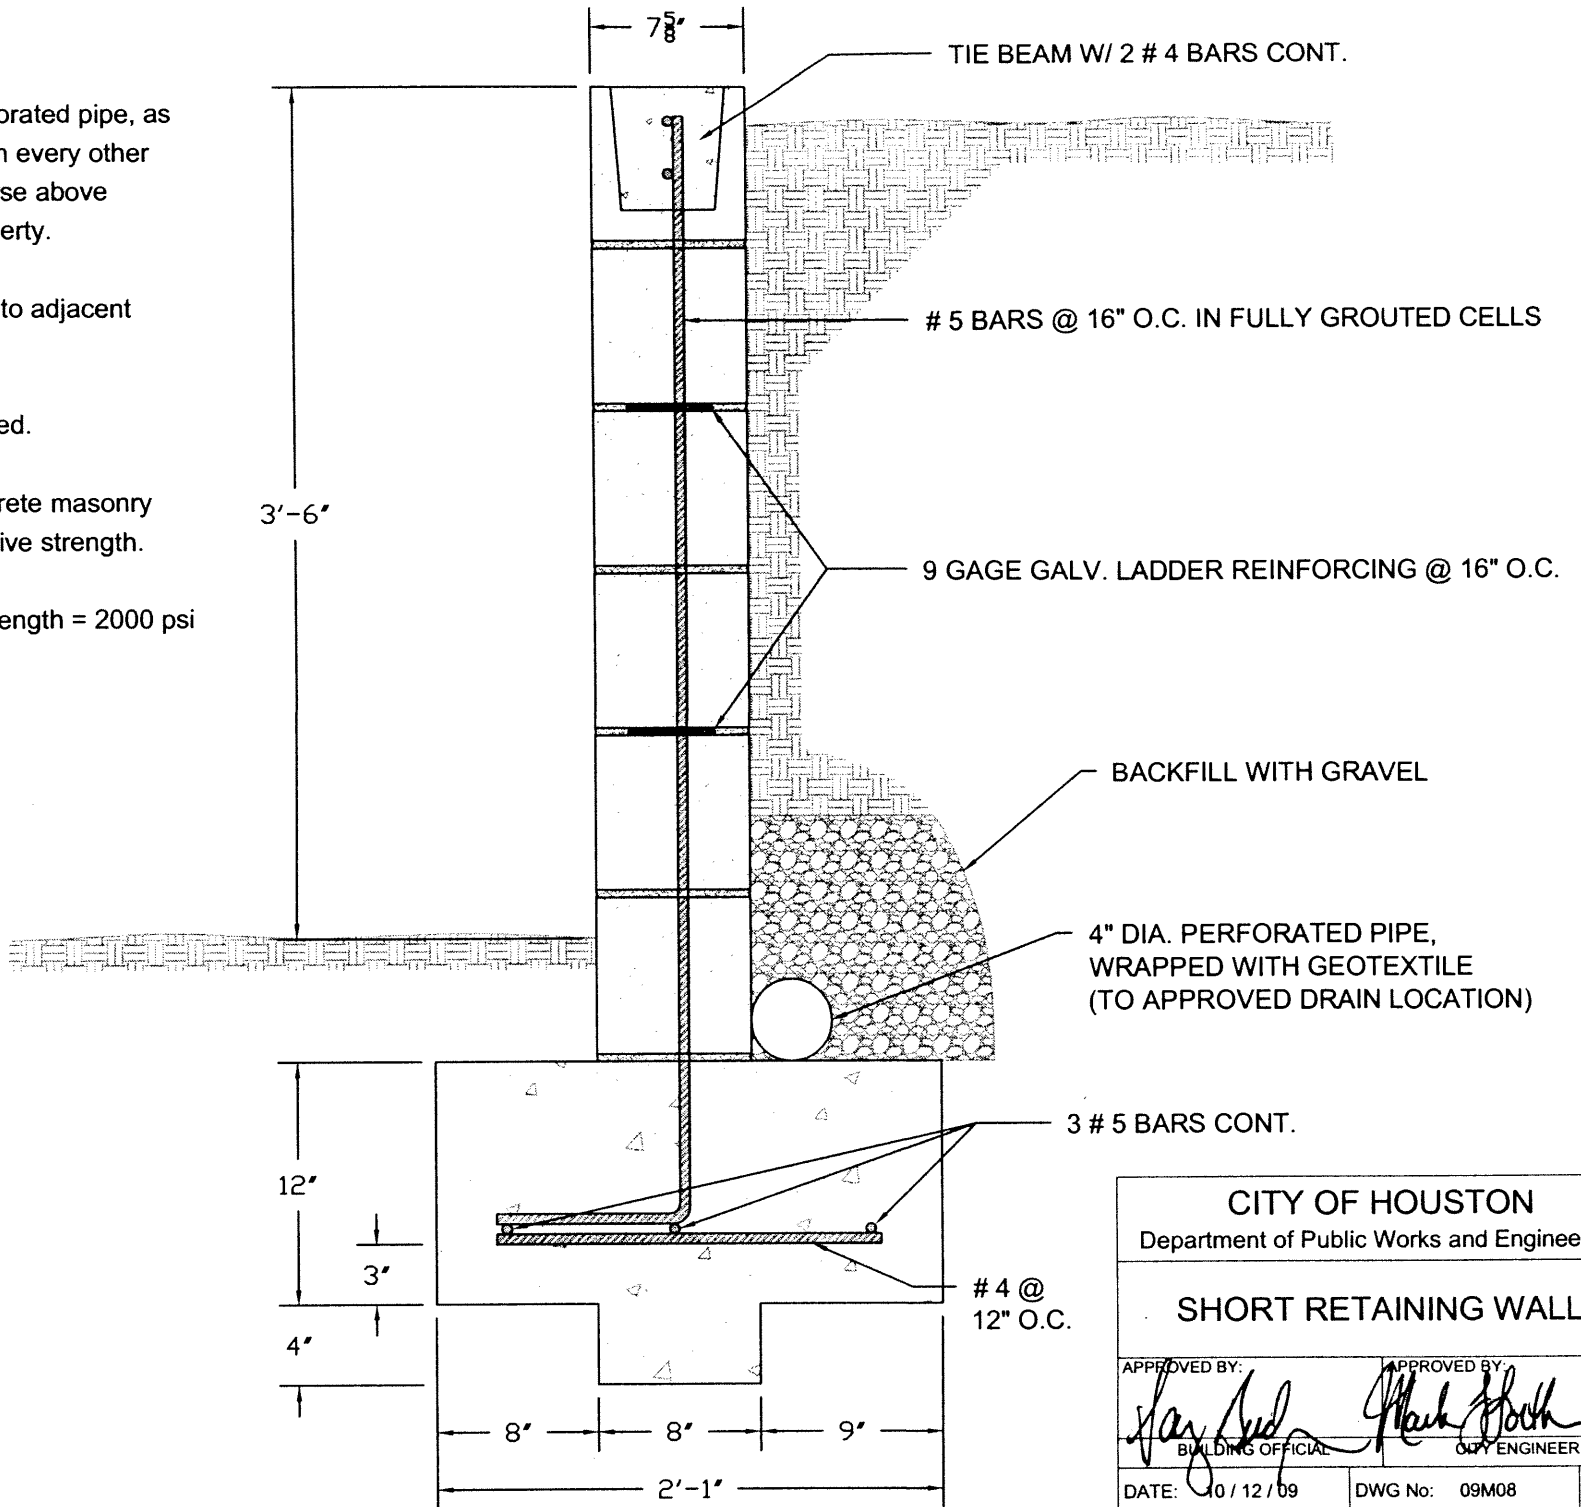

<b>CITY OF HOUSTON</b>	
Department of Public Works and Engineering	
<b>SHORT RETAINING WALL</b>	
APPROVED BY: <i>Hayden</i> BUILDING OFFICIAL	APPROVED BY: <i>Mark</i> CIVIL ENGINEER
DATE: 10 / 12 / 09	DWG No: 09M08
1 of 1	